



CROSS SECTION OF DOME STRUCTURE

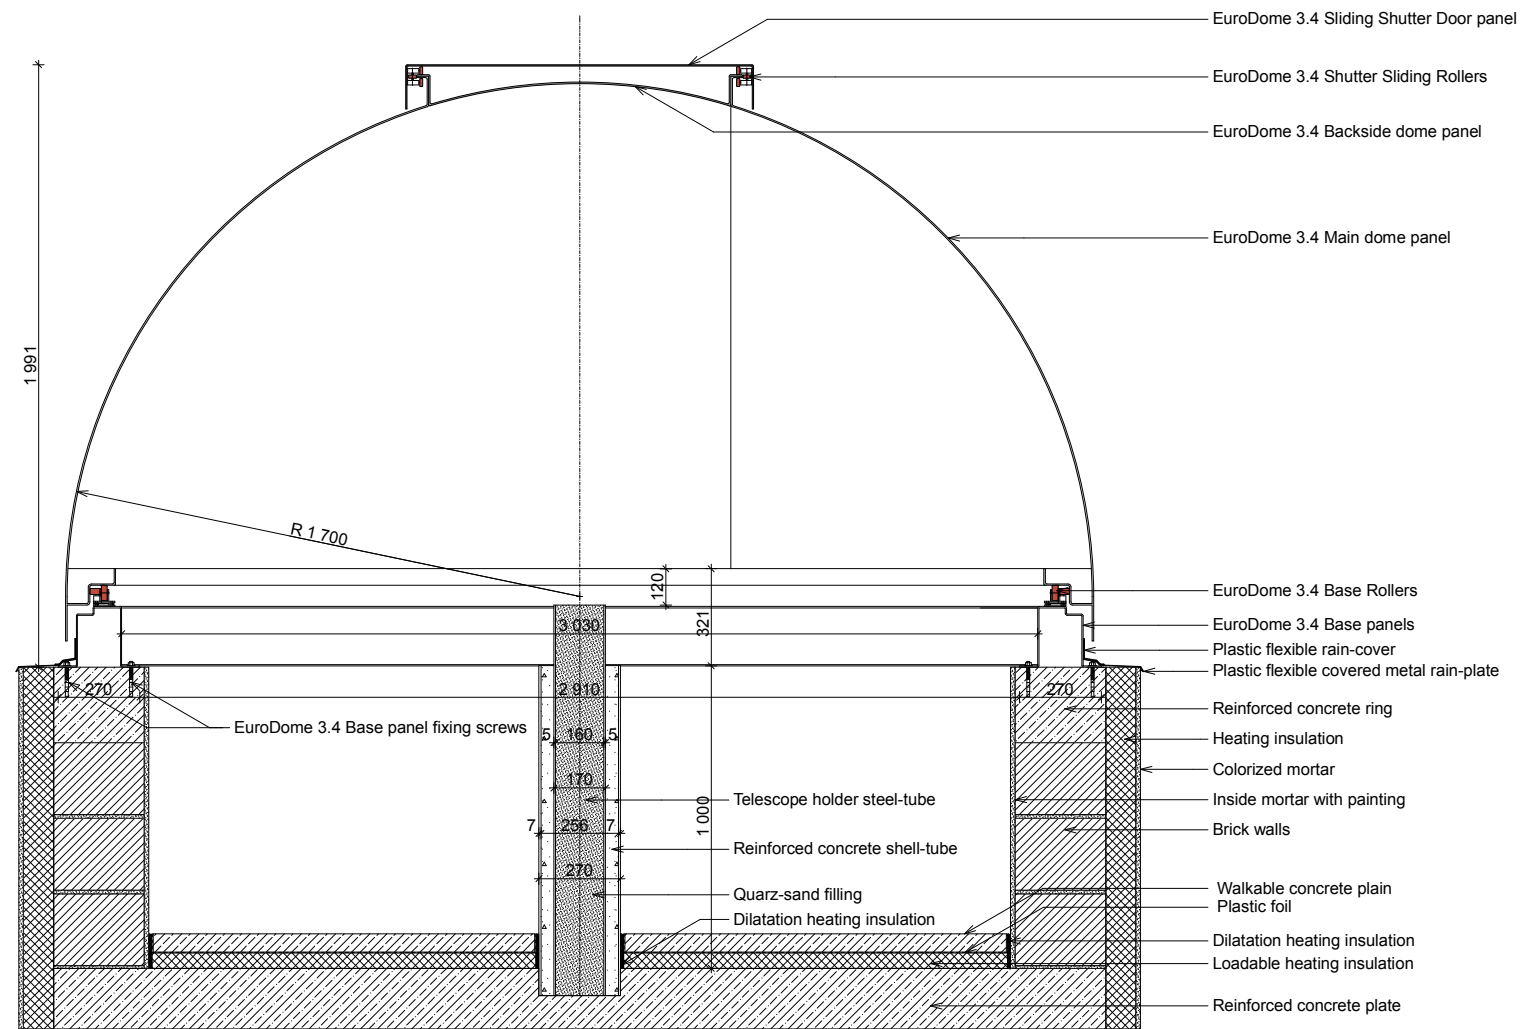

FLOOR PLAN

No#01

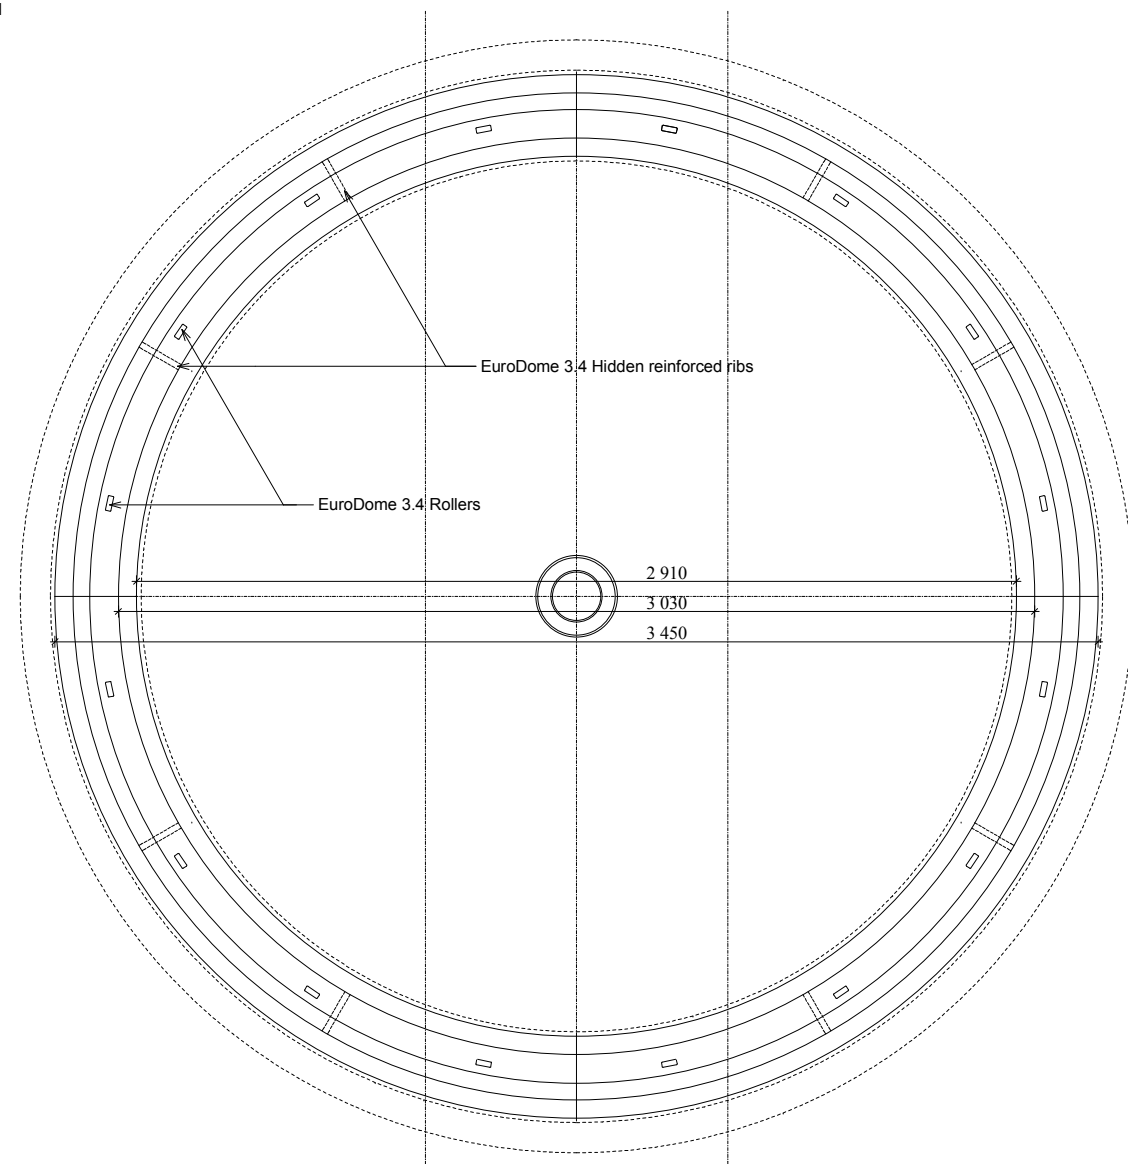

No#01 Sample plan of EuroDome 3.4 domes of installation

Scale:
M=1:25
ISO standard

Building method:
Insulated brick walls

Notice:
Print in A3 size with no Fit to page function



NOTICE: EuroDome® is trademark of Bauris Haz Ltd. All rights reserved. Doesn't allowed to use these plans just with our permitting of company.